





QUINTANILLA DE LA RIBERA

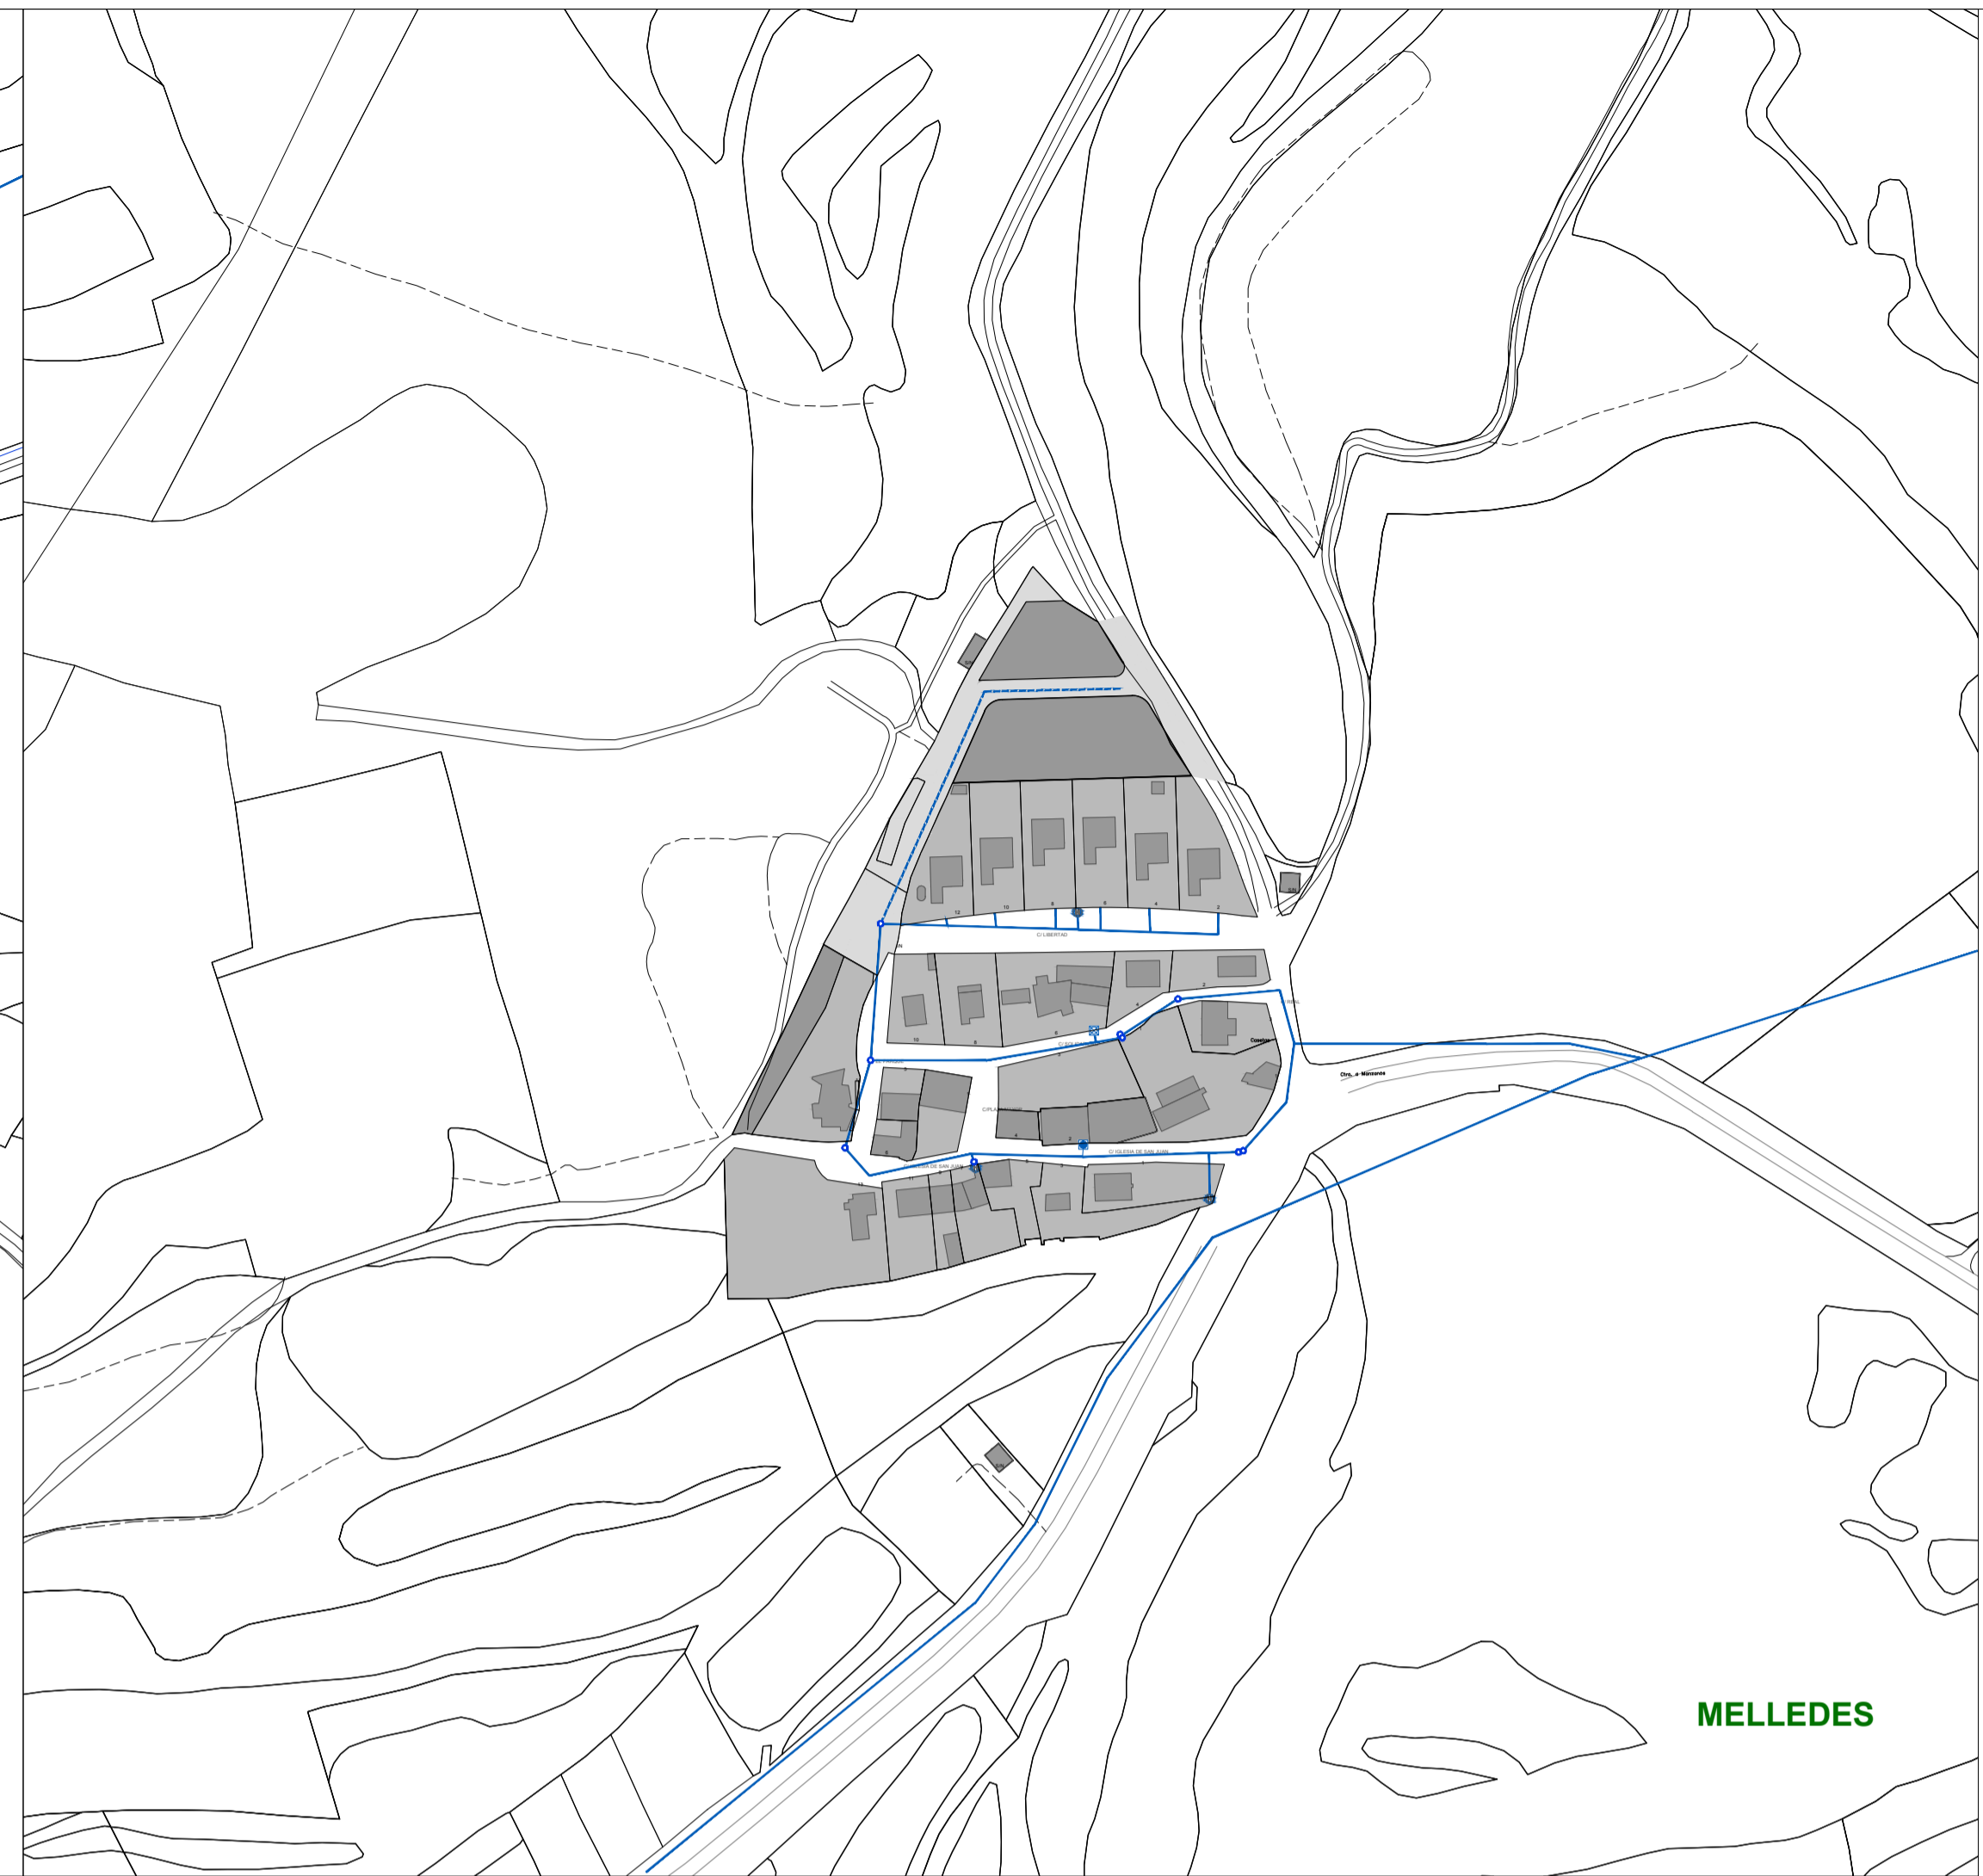

MELLEDES



RIBAGUDA

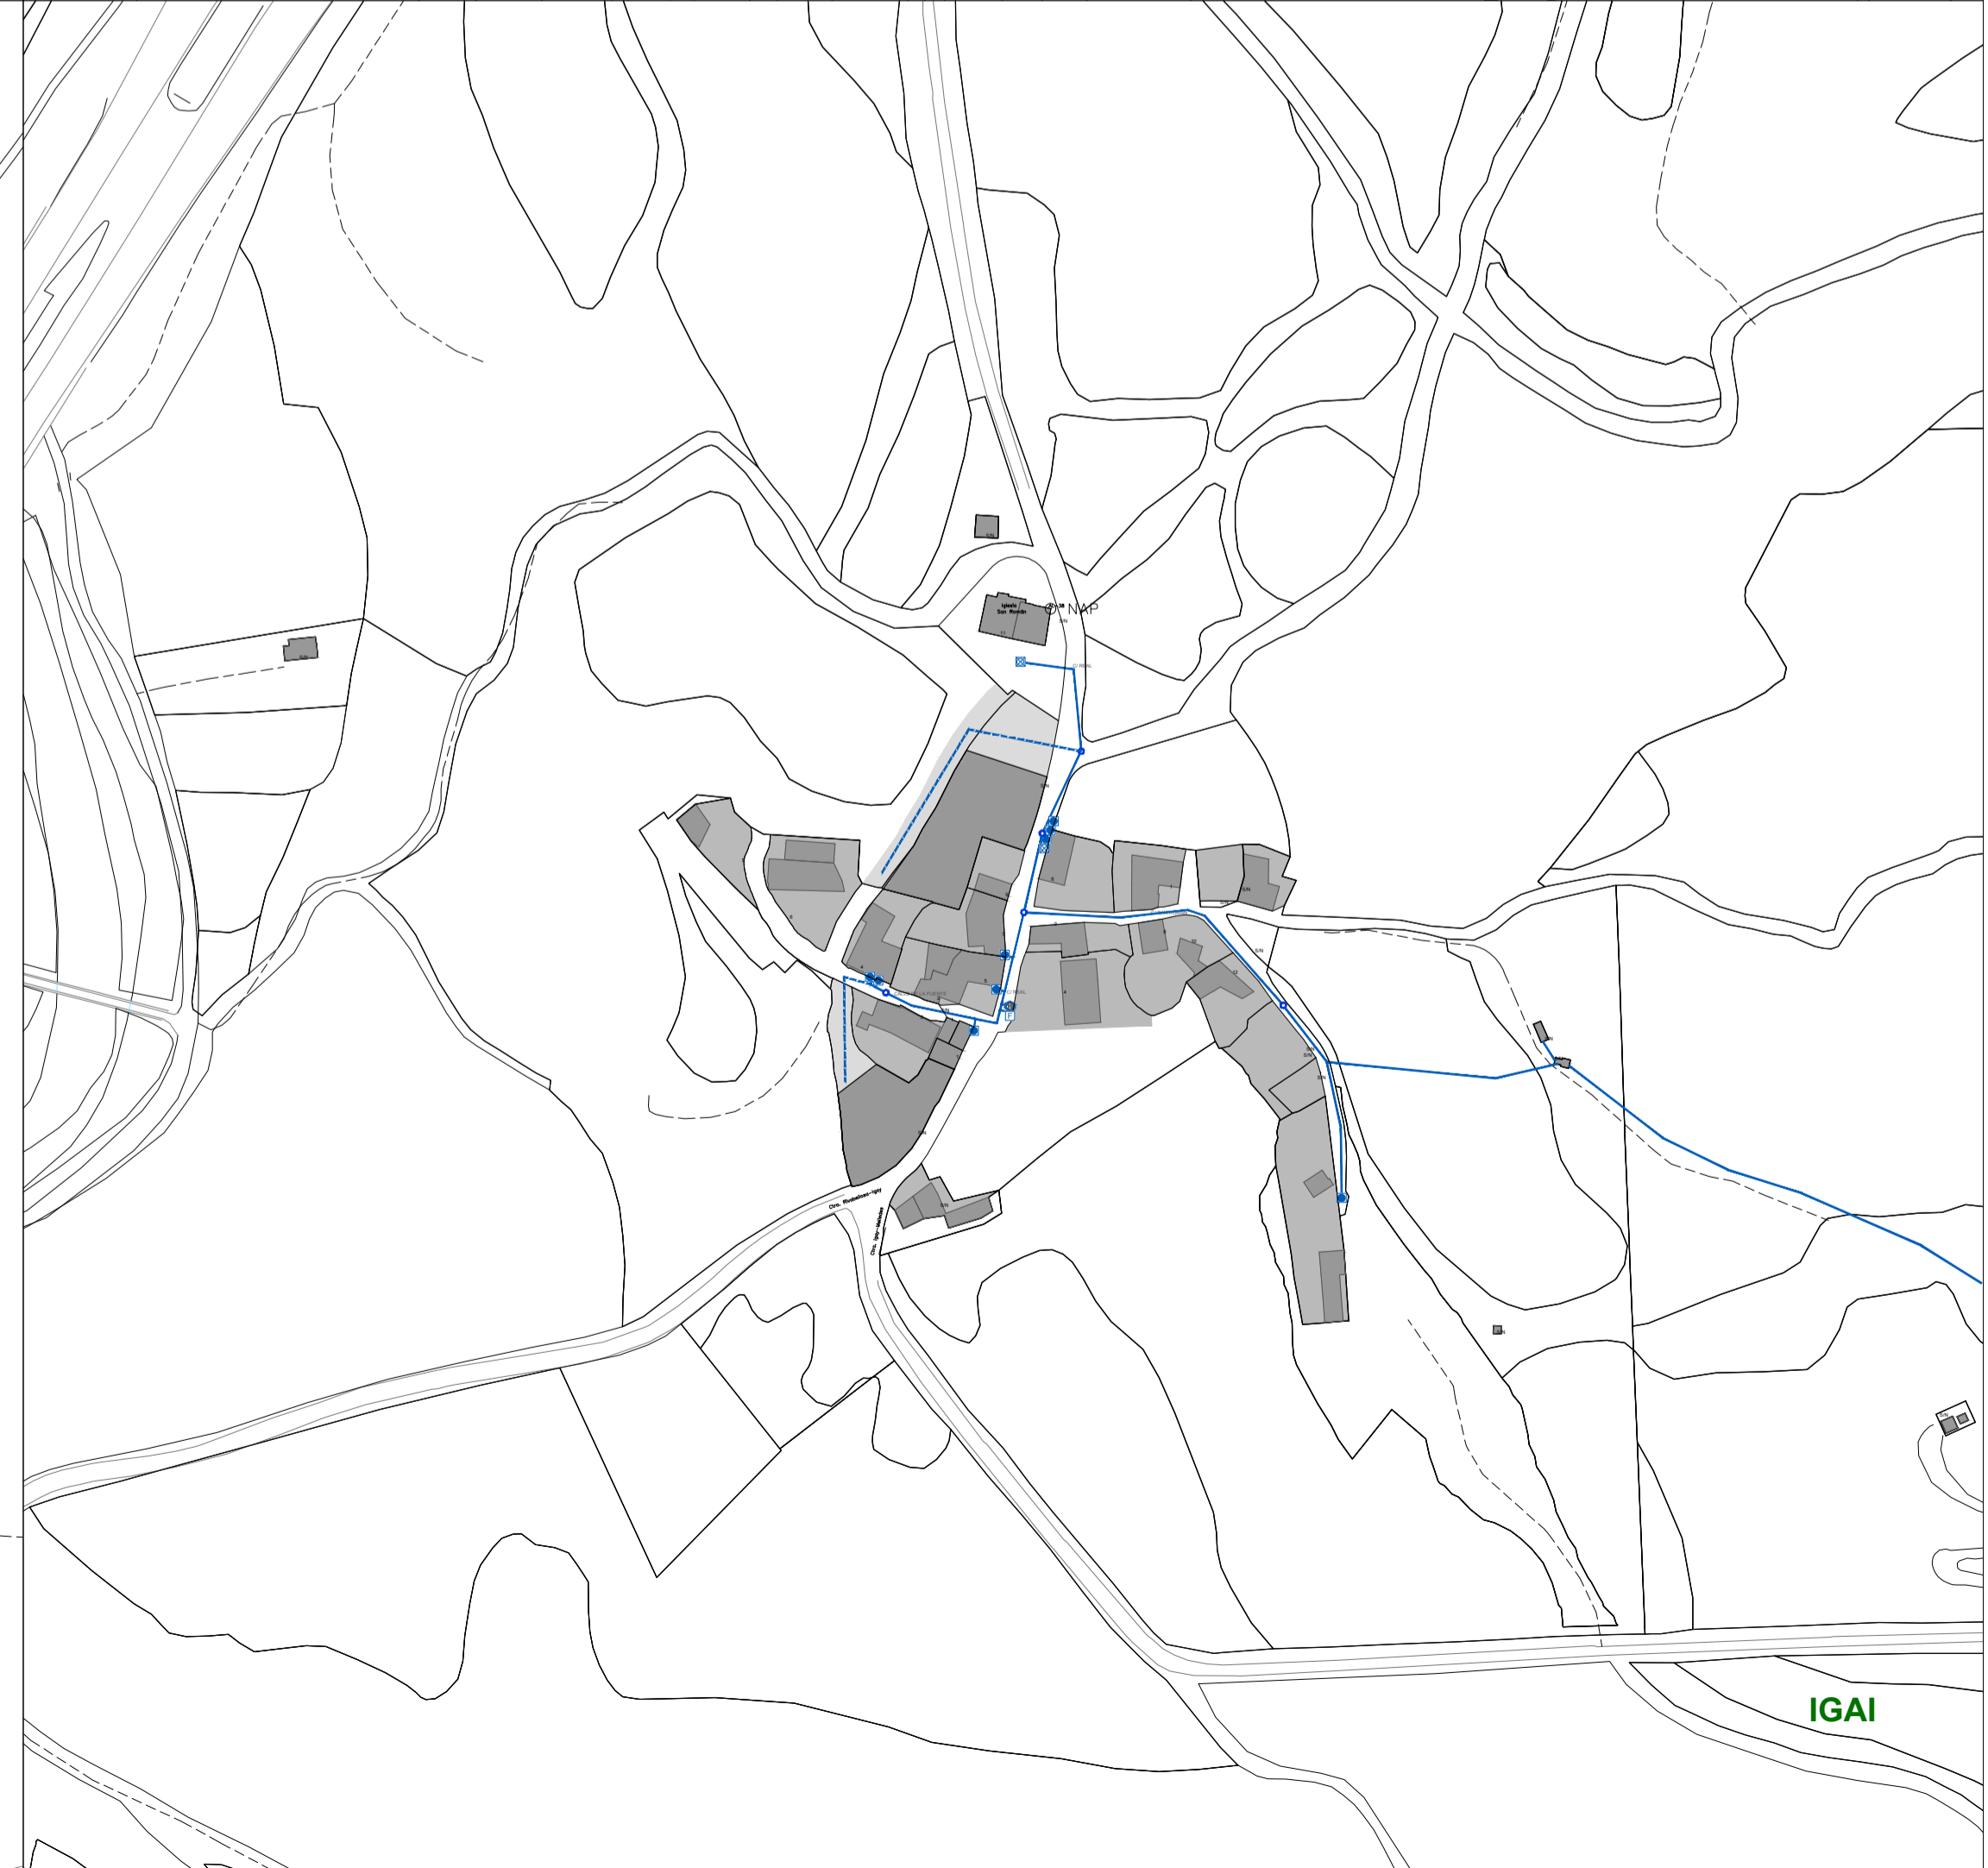

IGAI

UR-HORNİKETA / ABASTECIMIENTO

		Egunoa Existente		Etorkizuneko Futura
Sare nagusia Red general				
Hartunea Acometida				
		Kutxatila Arqueta		
		Hartune kutxatila Arqueta de acometida		
		Ureztaketa-hartunea Boca de riego		
		Iturria Fuente		
		Tanga Depósito		
		Su-hidratzailea Hidrante		

PLANO P8.03

Plan General de Ordenación Urbana - Hiri Antolamenduaren Plan Orokorra

P.G.O.U. de RIBERA BAJA - ERIBERA BEITIA ko H.A.P.O.
AYUNTAMIENTO DE RIBERA BAJA (ALAVA) ERIBERABEITIKO UDALA (ARABA)

NUCLEOS MENORES		UR-HORNİKETA	
ABASTECIMIENTO		ABASTECIMIENTO	
1:2000	09/2021		

NURIO BARDONES
 JOSE LUQUE